


Finial Choice

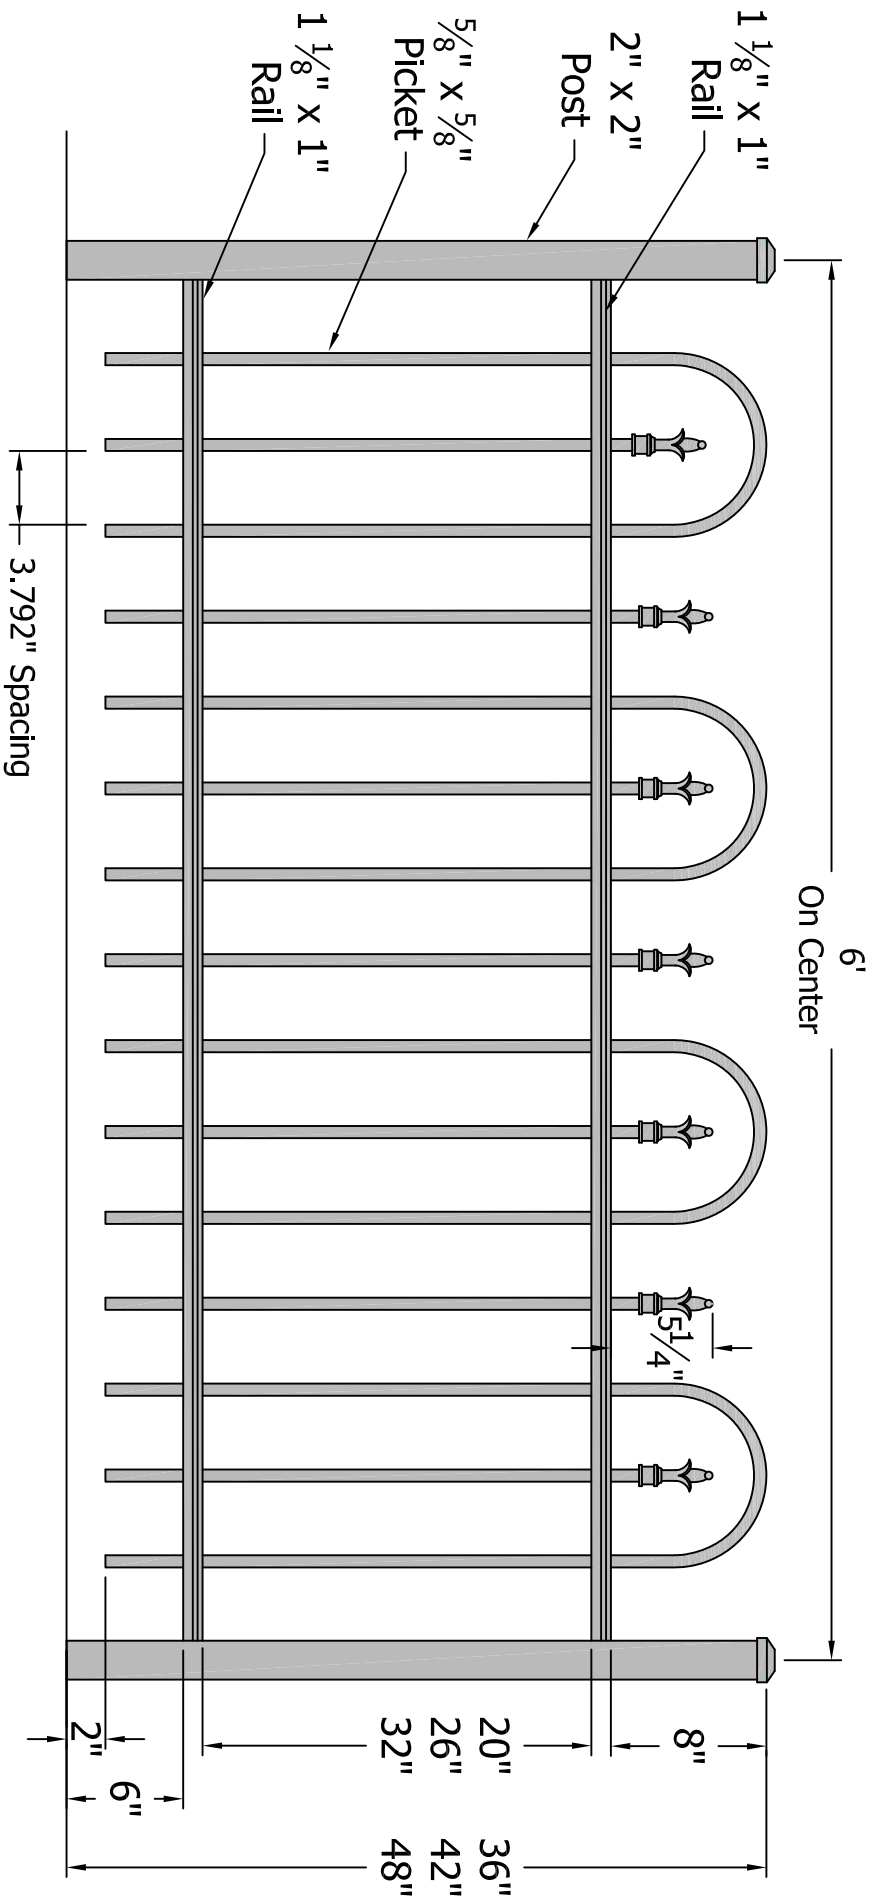

NOTE: Sections will not rack

Post Size	
36" Tall	2" x 2" x 5 1/2'
42" Tall	2" x 2" x 6'
48" Tall	2" x 2" x 6 1/2'

3446 US 6 EAST
Bremen, IN 46506
www.diggerspecialties.com

PRODUCT LINE:	CourtYard® Aluminum Fence		
SERIES IDENTITY:	0124 (2 Rail with Loop)		
DRAWN BY:	DATE DRAWN:	REVISION:	FILE NAME:
wjm	10-14-2009		0124 - 2 rail loop

4

3

2

1

A

B

C

D