



FINIAL OPTION:

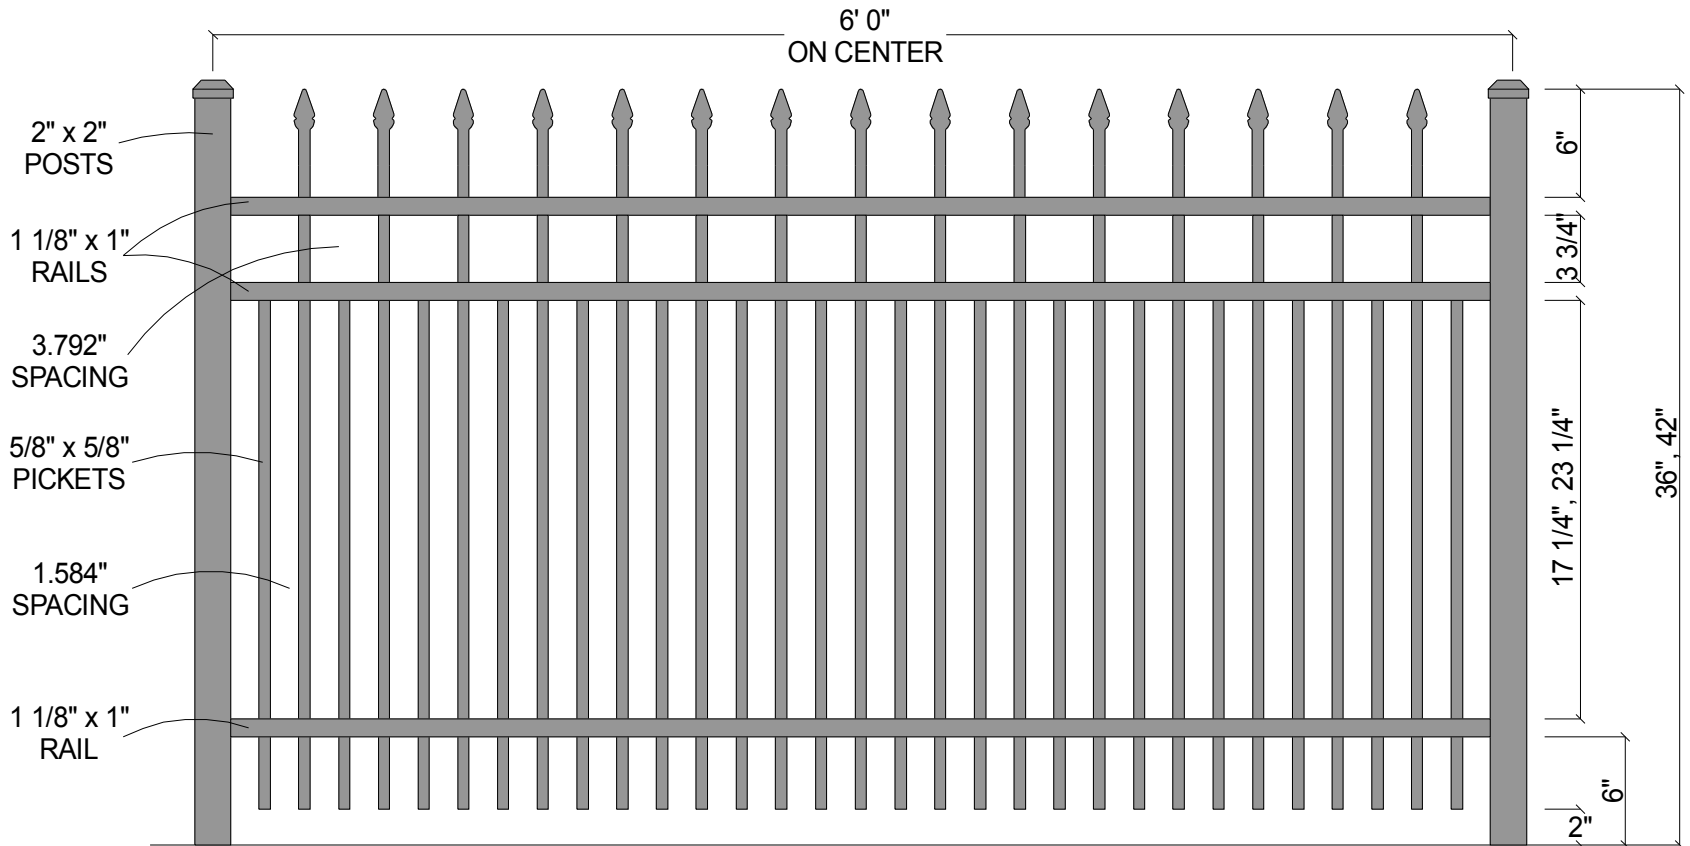

| Post Size | |
|-----------|------------------|
| 36" Tall | 2" x 2" x 5 1/2' |
| 42" Tall | 2" x 2" x 6' |

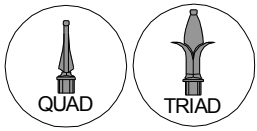

| | | |
|---|-------------------------------------|------------------|
| Courtyard® Aluminum Fence | | |
| Scale: 3/32" : 1" | Approved By: F.S.B. | Drawn By: J.D.S. |
| Date: 8/08/06 | | Revised: |
| 0131 (with Short Picket Option) | | |
| As Shown: 6' x 42" 0131 with Short Picket Option | Drawing Number: 0131-Short-36-42 | |