



**FINIAL OPTION:**

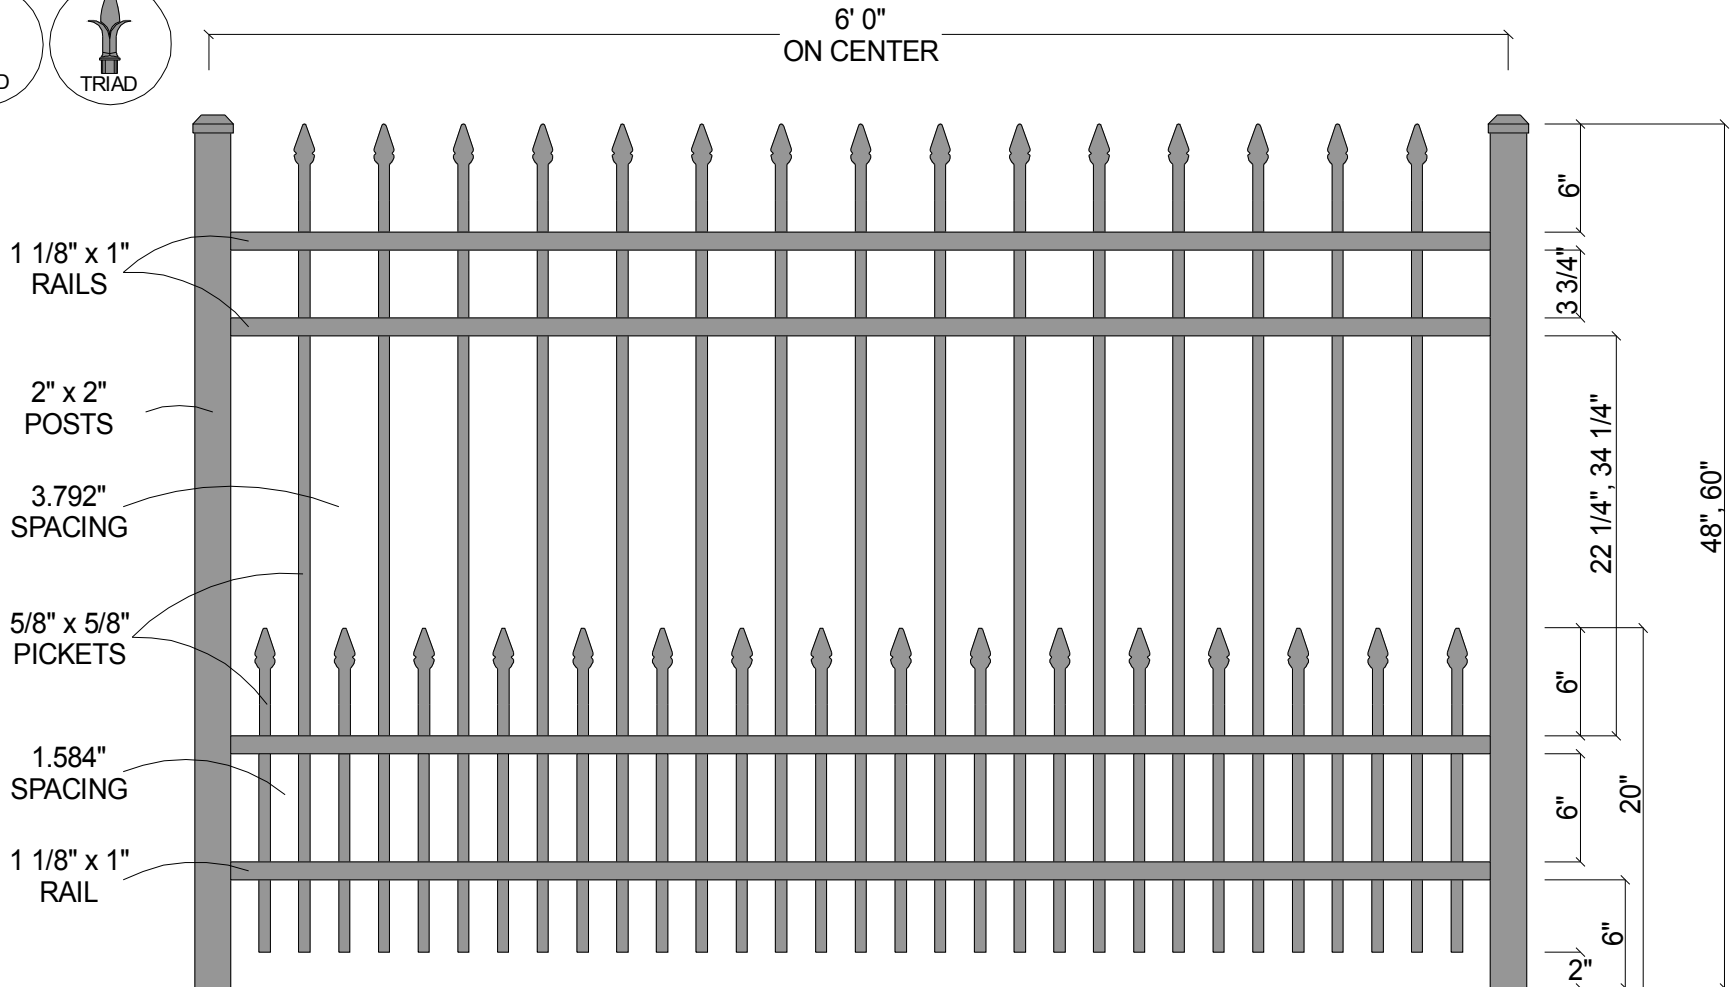

Post Size	
48" Tall	2" x 2" x 6 1/2'
60" Tall	2" x 2" x 7 1/2'

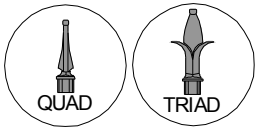

<b>CourtYard® Aluminum Fence</b>		
Scale: 3/32" : 1"	Approved By: F.S.B.	Drawn By: J.D.S.
Date: 8/08/06		Revised:
<b>0131 (with Short Picket Option)</b>		
As Shown: 6' x 48" 0131 with Short Picket Option	Drawing Number: 0131-Short	