



**FINIAL OPTION:**

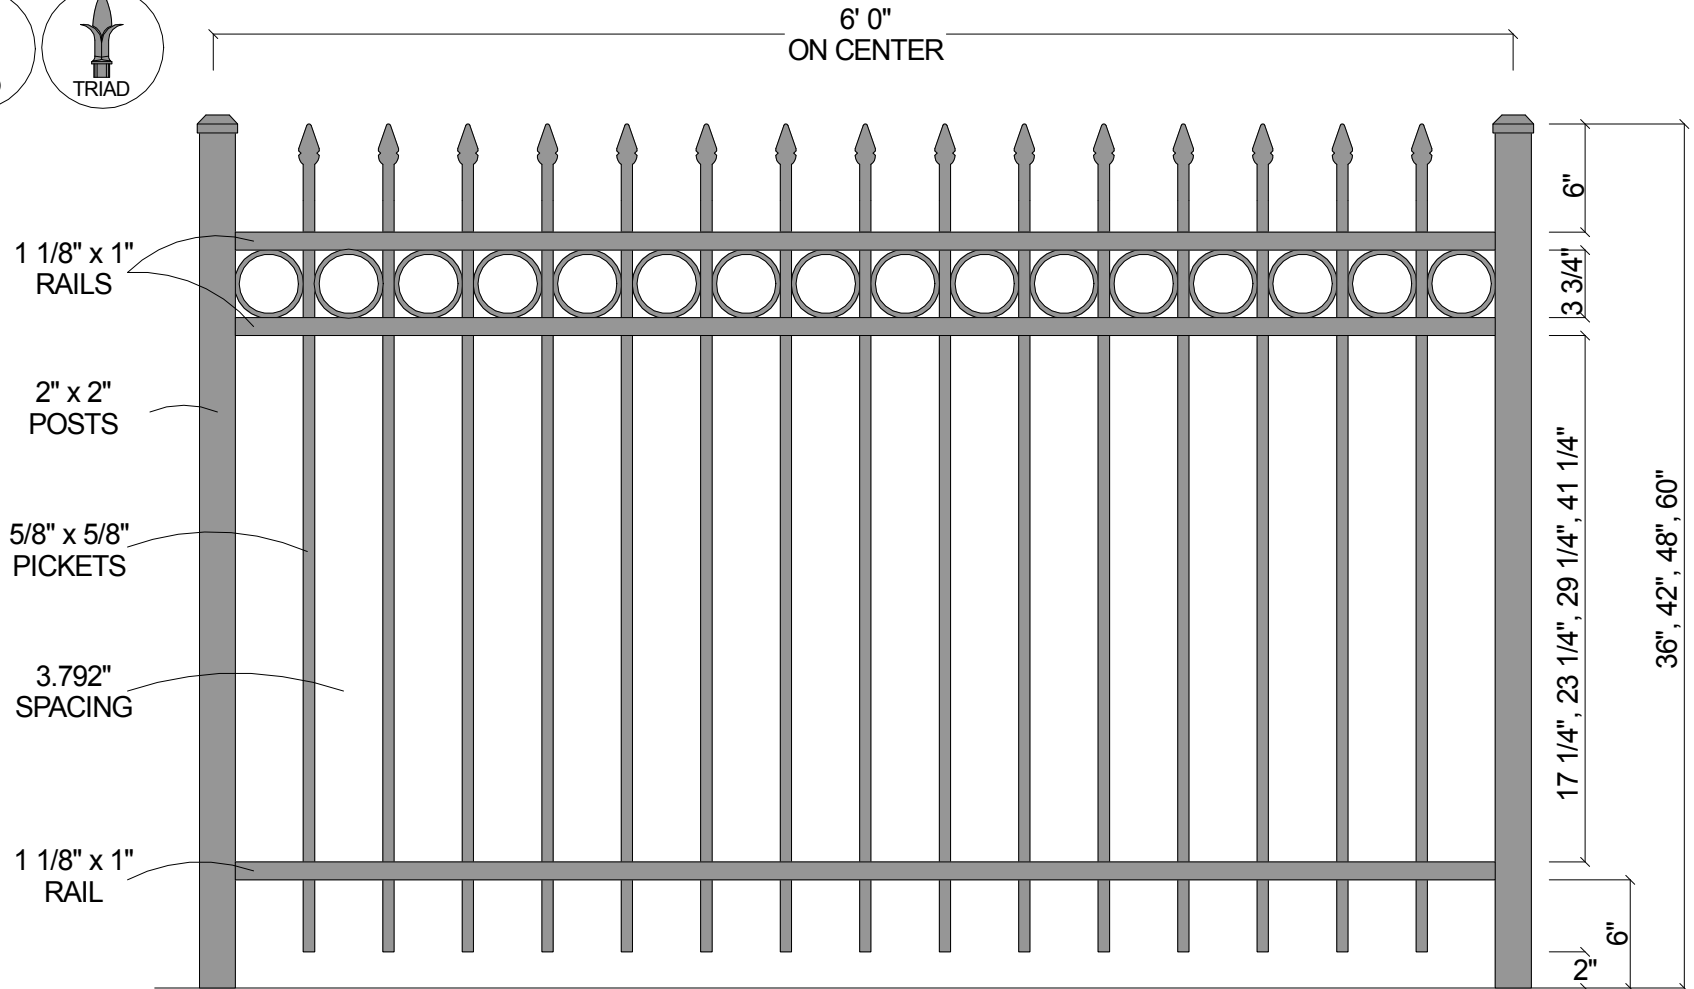

Post Size	
36" Tall	2" x 2" x 5 1/2'
42" Tall	2" x 2" x 6'
48" Tall	2" x 2" x 6 1/2'
60" Tall	2" x 2" x 7 1/2'

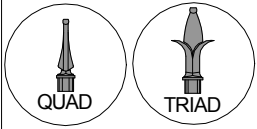

**Courtyard® Aluminum Fence**

Scale: 3/32" : 1"	Approved By: F.S.B.	Drawn By: J.D.S.
Date: 2/04/08		Revised:
<b>0131R</b> (3-Rail w/Straight Pickets)		
As Shown: 6' x 48" 0131R		Drawing Number: 0131R