



**FINIAL OPTION:**

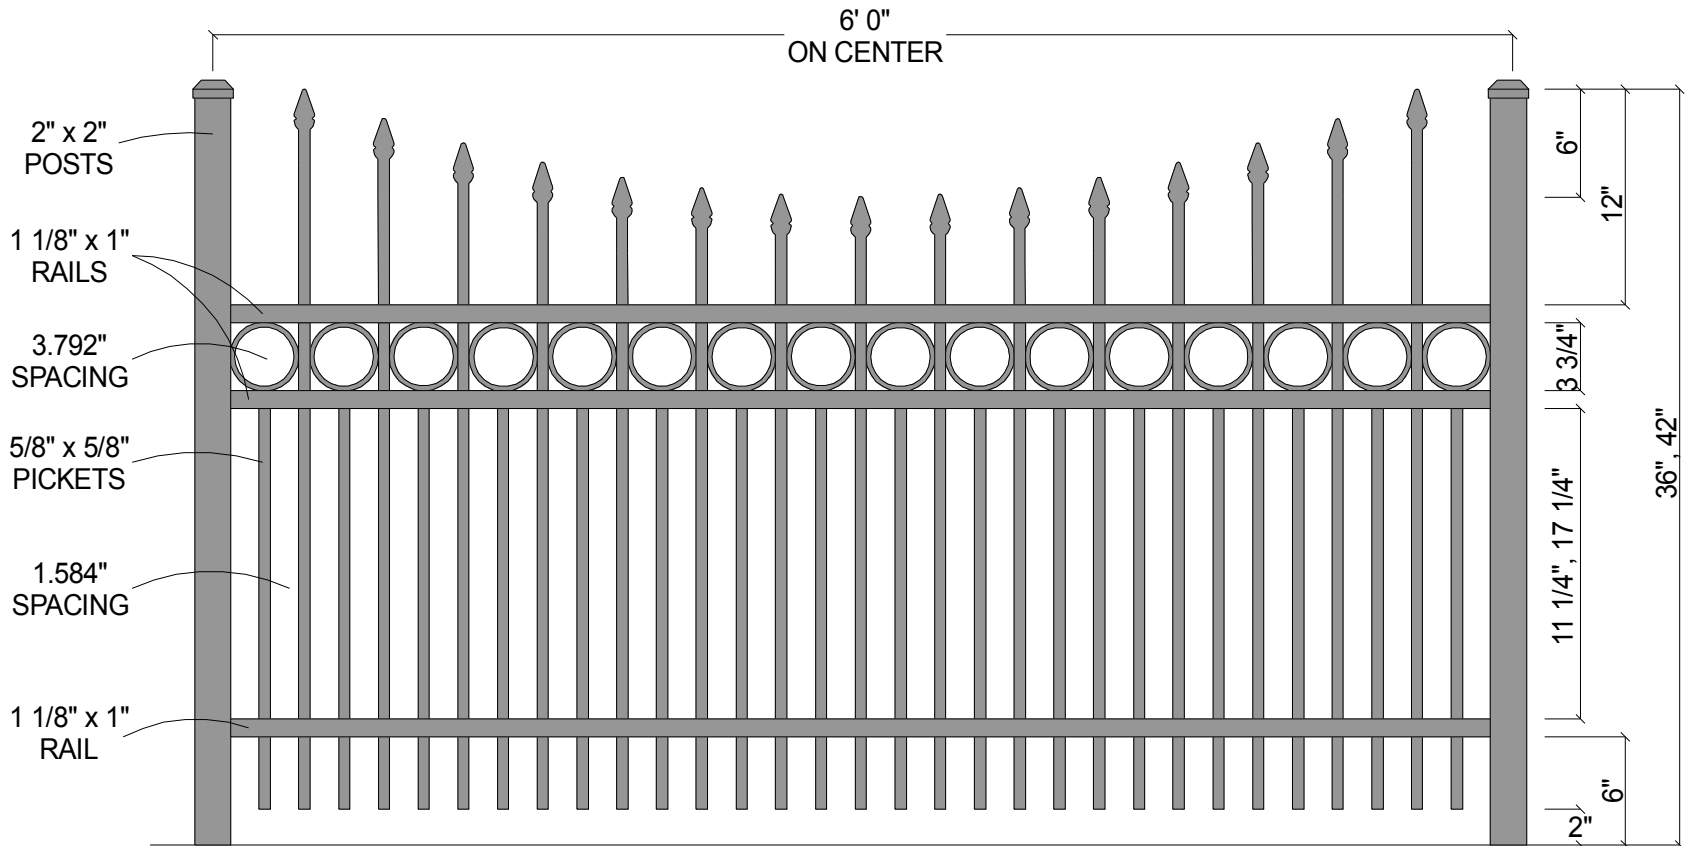

Post Size	
36" Tall	2" x 2" x 5 1/2'
42" Tall	2" x 2" x 6'

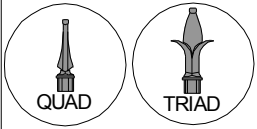

**CourtYard® Aluminum Fence**

Scale: 3/32" : 1"

Date: 8/05/08

Drawn By: J.D.S.

Revised:

**0131R Concave** (w/Short Picket Option)

As Shown:

6' x 42" 0131R Concave w/Short Picket Option

Drawing Number:

0131RCncv-SPO-36-42