



FINIAL OPTION:

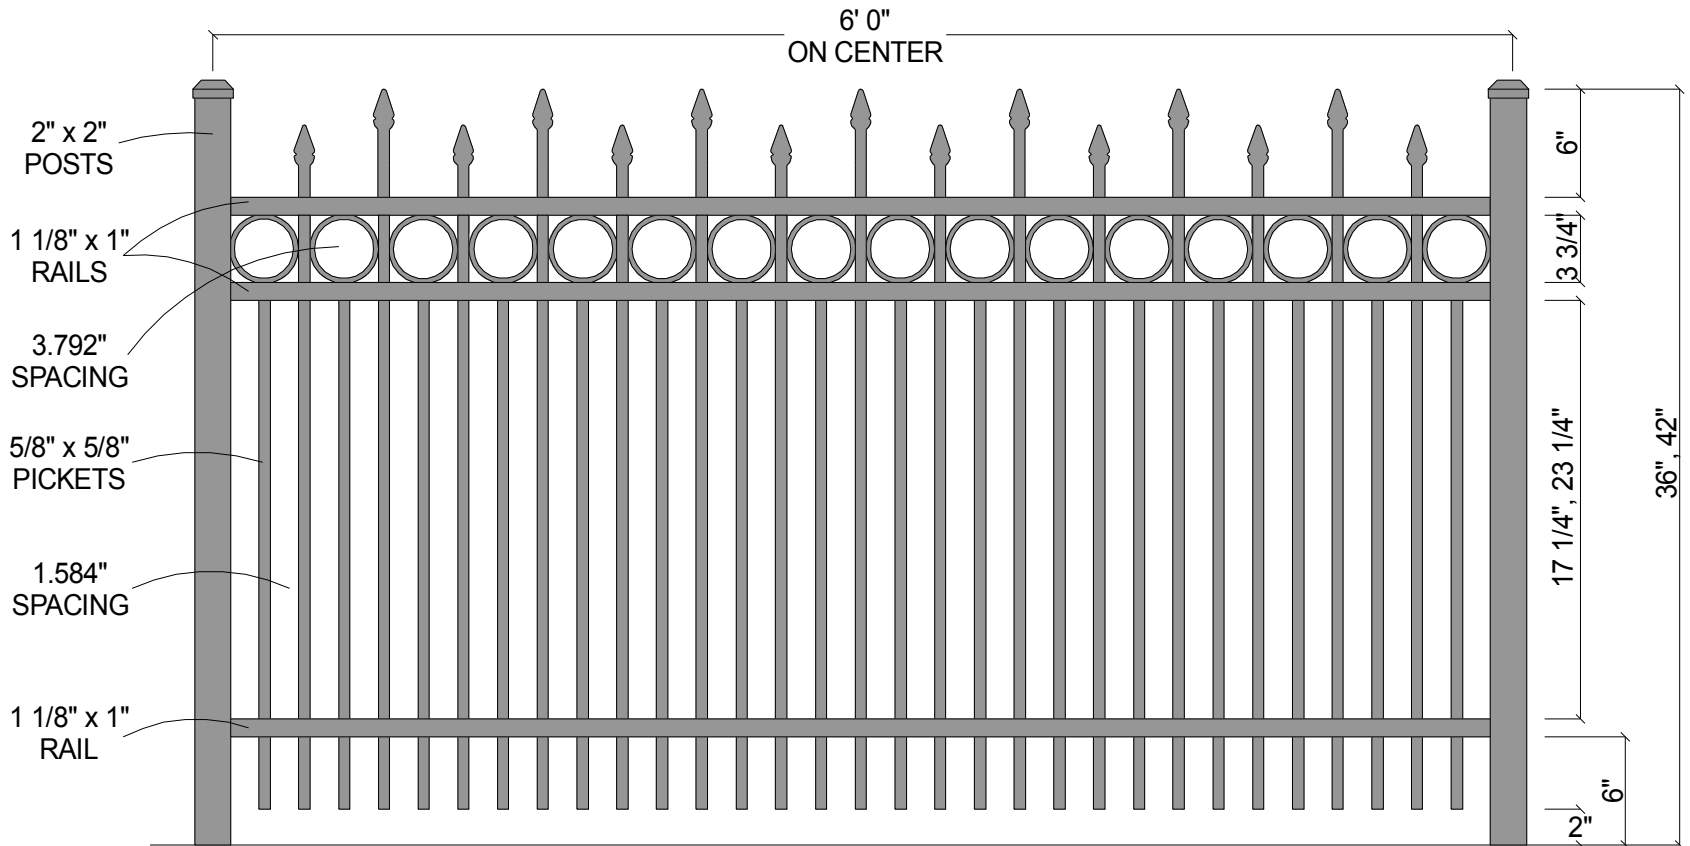

| Post Size | |
|-----------|------------------|
| 36" Tall | 2" x 2" x 5 1/2' |
| 42" Tall | 2" x 2" x 6' |

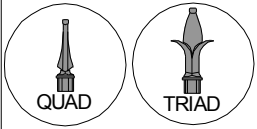

| | |
|--|------------------------------------|
| Courtyard® Aluminum Fence | |
| Scale: 3/32" : 1" | Drawn By: J.D.S. |
| Date: 8/04/08 | Revised: |
| 0132R (with Short Picket Option) | |
| As Shown: 6' x 42" 0132R with Short Picket Option | Drawing Number: 0132R-SPO-36-42 |