



FINIAL OPTION:

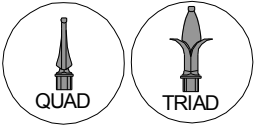

6' 0"
ON CENTER

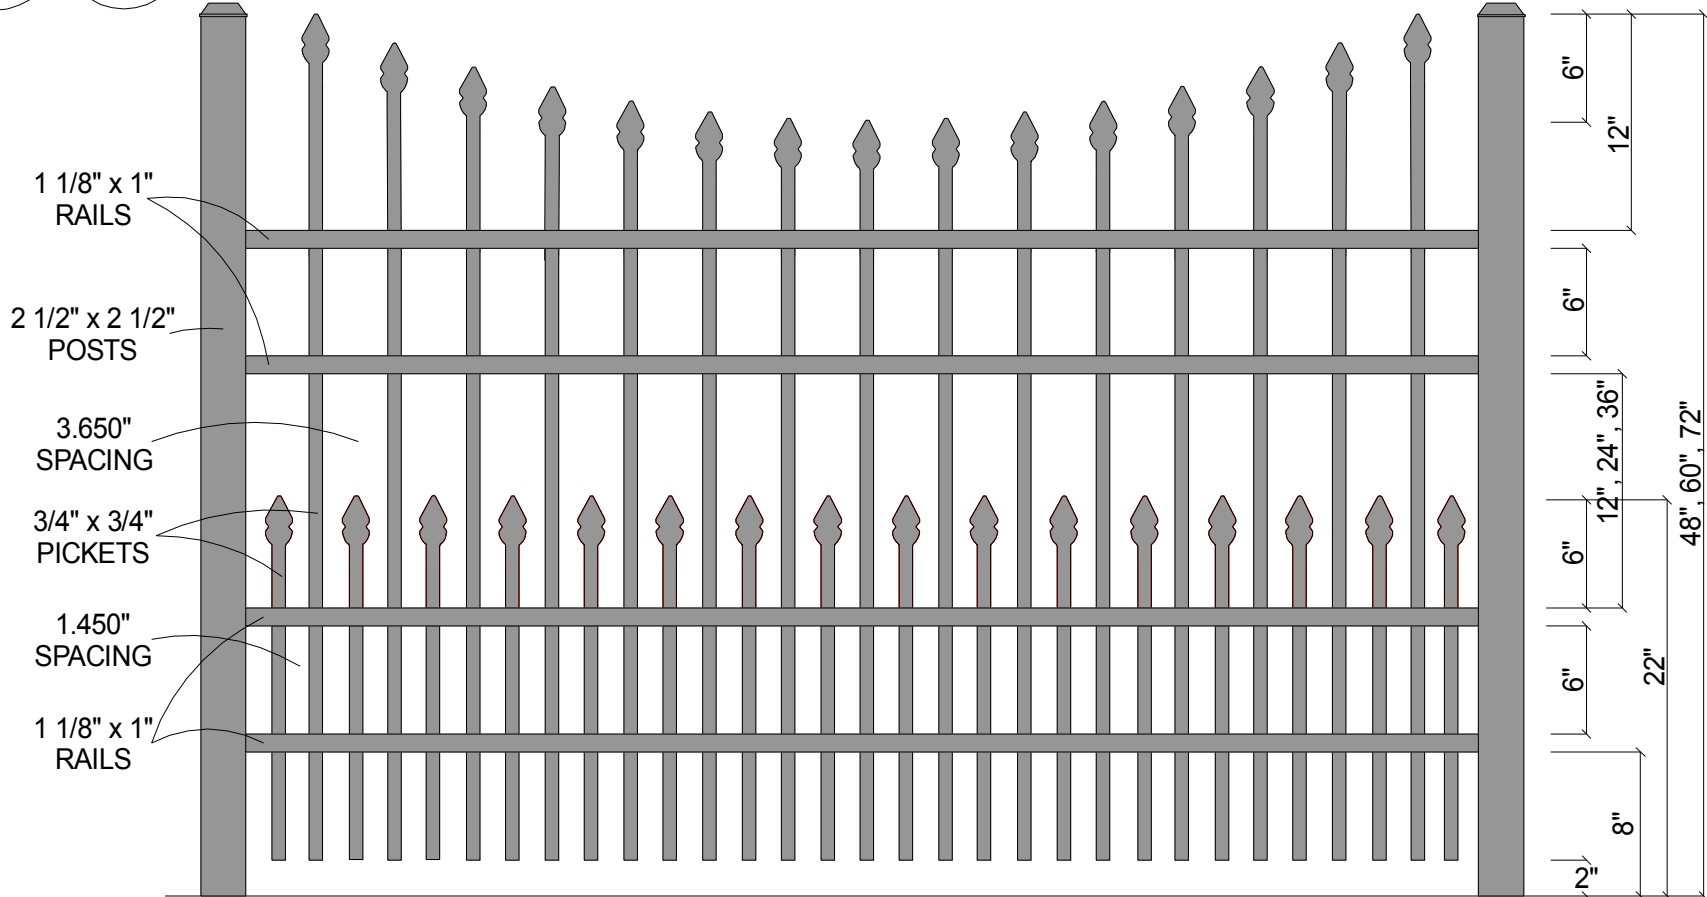

Post Size

48" Tall	2 1/2" x 2 1/2" x 6 1/2'
60" Tall	2 1/2" x 2 1/2" x 7 1/2'
72" Tall	2 1/2" x 2 1/2" x 8 1/2'



Courtyard® Aluminum Fence

Scale: 3/32" : 1"

Date: 3/19/07

Approved By:
F.S.B.

Drawn By: J.D.S.

Revised:

1131 (Concave) w/Short Picket Option

As Shown:

6' x 48" 1131 (Concave) w/Short Picket Option

Drawing Number:

1131-Cncv-Short