



FINIAL OPTION:

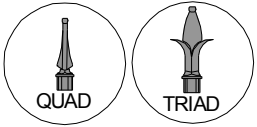

6' 0"
ON CENTER

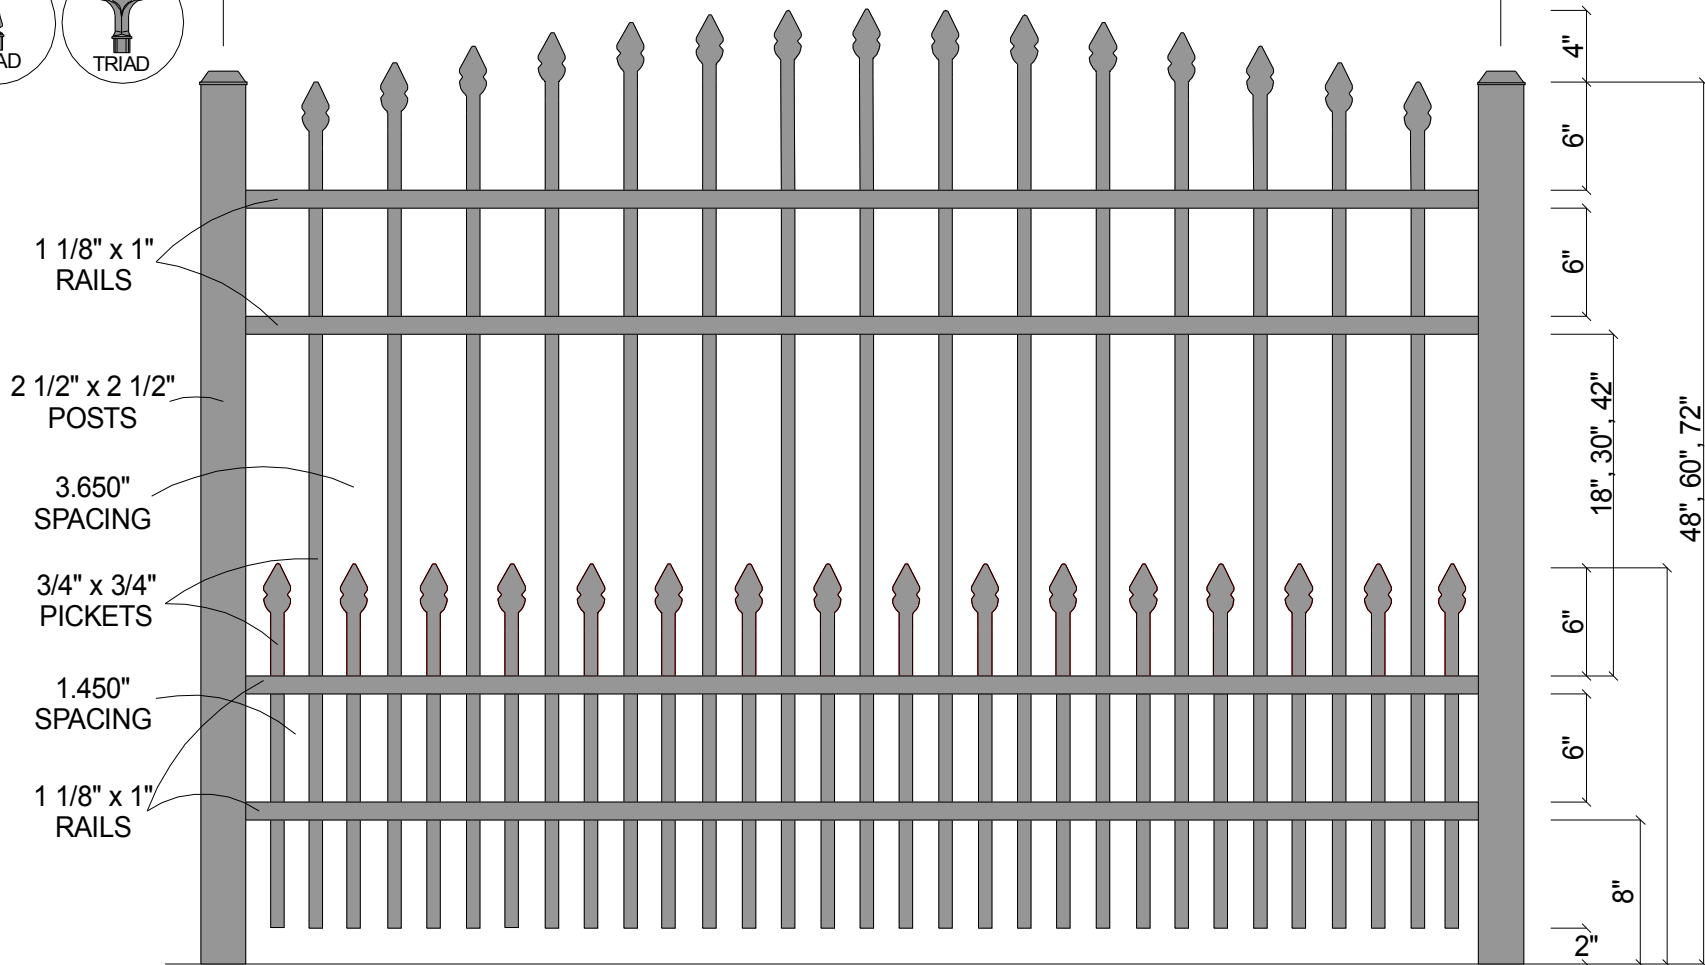

| Post Size | |
|-----------|--------------------------|
| 48" Tall | 2 1/2" x 2 1/2" x 6 1/2' |
| 60" Tall | 2 1/2" x 2 1/2" x 7 1/2' |
| 72" Tall | 2 1/2" x 2 1/2" x 8 1/2' |



| | | |
|---|------------------------------------|------------------|
| Courtyard® Aluminum Fence | | |
| Scale: 3/32" : 1" | Approved By: F.S.B. | Drawn By: J.D.S. |
| Date: 3/19/07 | | Revised: |
| 1131 (Convex) w/Short Picket Option | | |
| As Shown: 6' x 48" 1131 (Convex) w/Short Picket Option | Drawing Number: 1131-Cnvx-Short | |