



FINIAL OPTION:

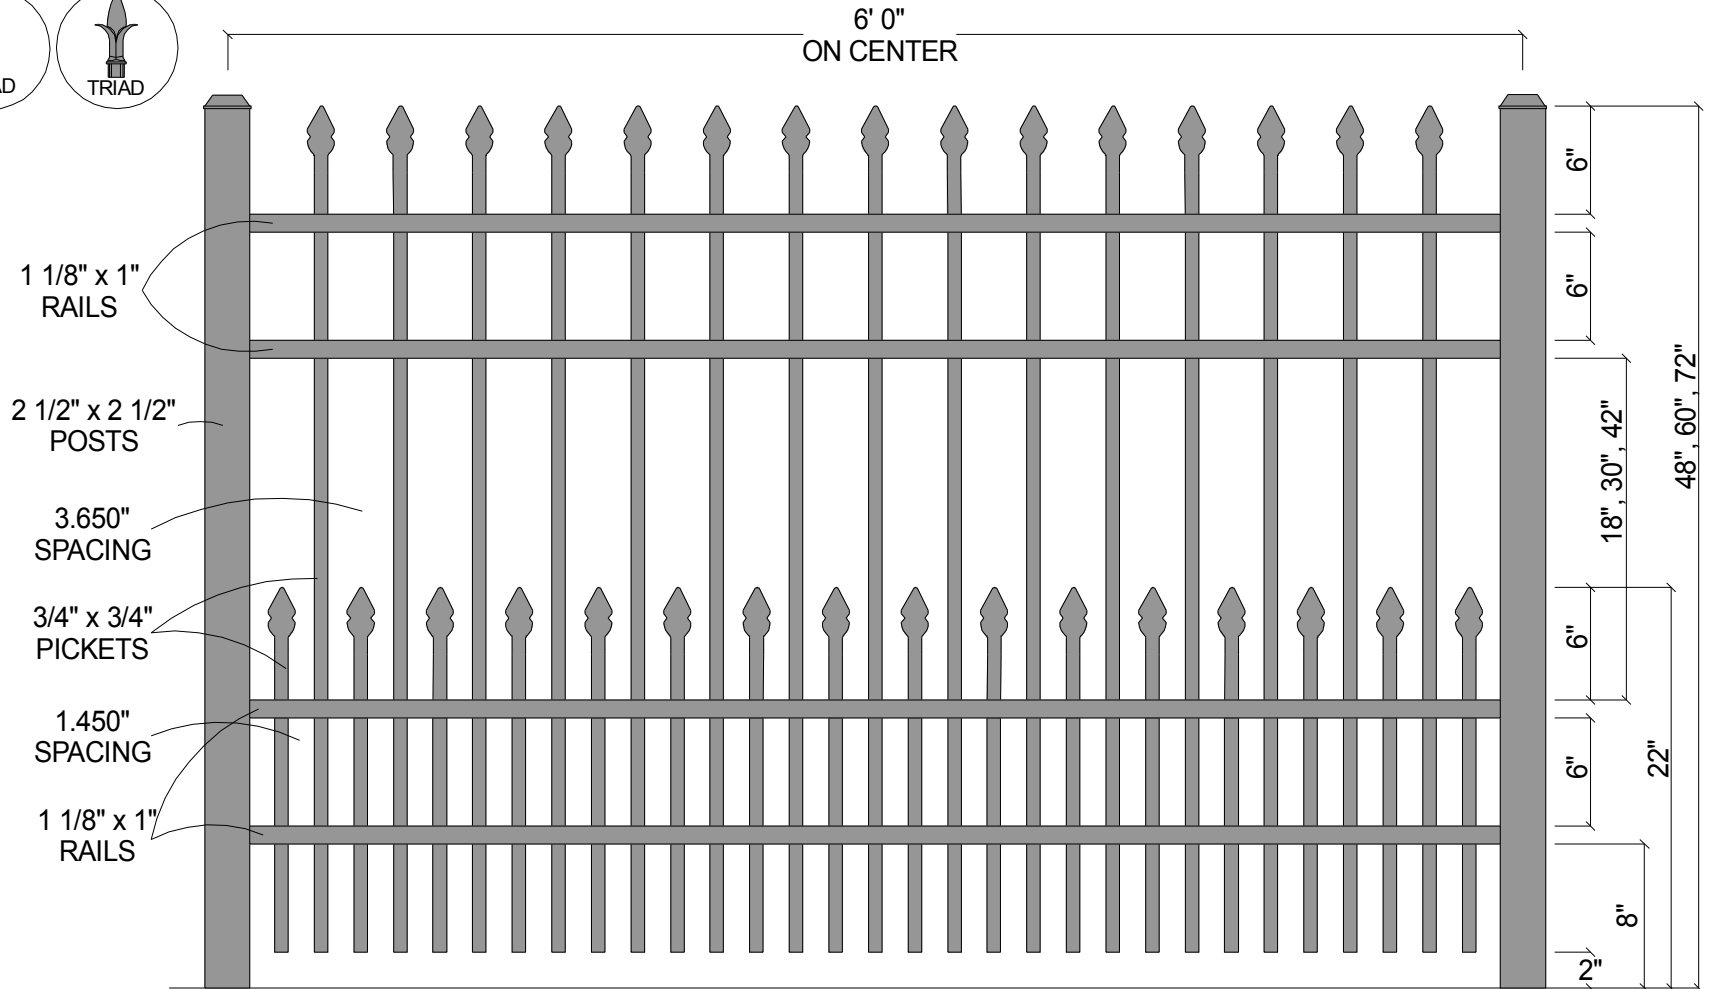

Post Size	
48" Tall	2 1/2" x 2 1/2" x 6 1/2'
60" Tall	2 1/2" x 2 1/2" x 7 1/2'
72" Tall	2 1/2" x 2 1/2" x 8 1/2'

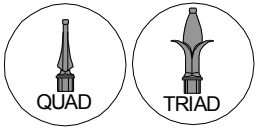

Courtyard® Aluminum Fence

Scale: 3/32" : 1"	Approved By: F.S.B.	Drawn By: J.D.S.
Date: 3/19/07		Revised:

1131 w/Short Picket Option

As Shown: 6' x 48" 1131 w/Short Picket Option	Drawing Number: 1131-Short
--	-------------------------------