



FINIAL OPTION:

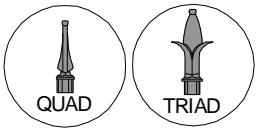

6' 0"
ON CENTER

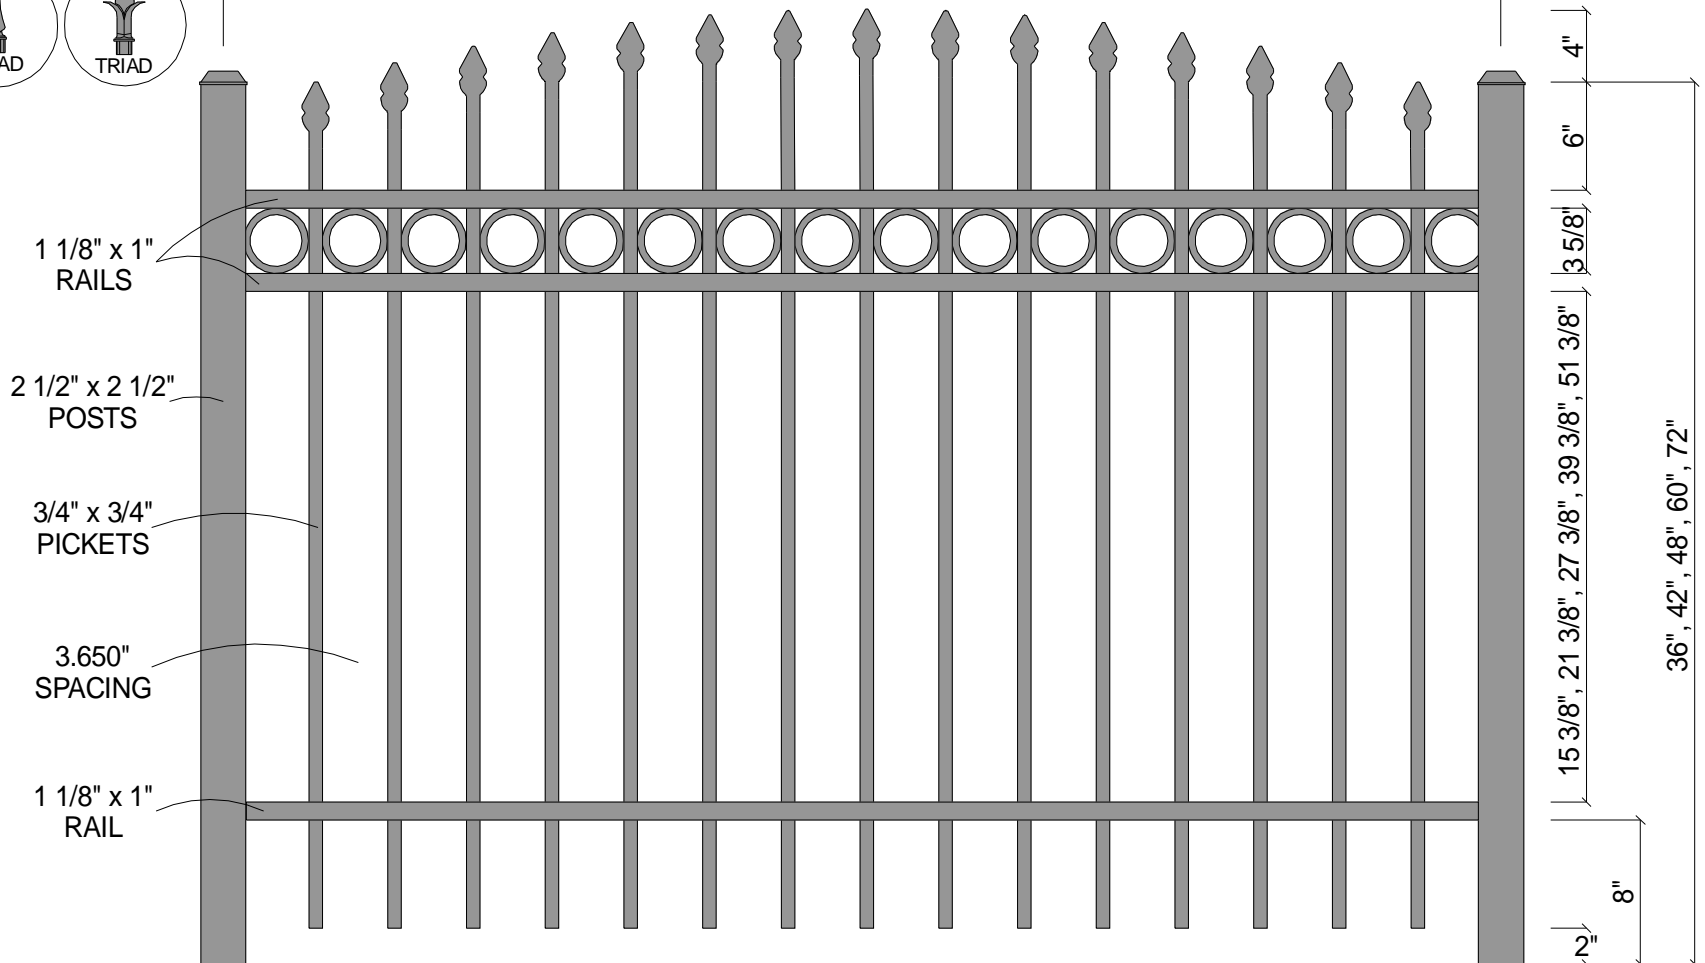

1 1/8" x 1"
RAILS

2 1/2" x 2 1/2"
POSTS

3/4" x 3/4"
PICKETS

3.650"
SPACING

1 1/8" x 1"
RAIL

4"
6"
3 5/8"
15 3/8", 21 3/8", 27 3/8", 39 3/8", 51 3/8"
36", 42", 48", 60", 72"
8"
2"

Post Size	
36" Tall	2 1/2" x 2 1/2" x 5 1/2'
42" Tall	2 1/2" x 2 1/2" x 6'
48" Tall	2 1/2" x 2 1/2" x 6 1/2'
60" Tall	2 1/2" x 2 1/2" x 7 1/2'
72" Tall	2 1/2" x 2 1/2" x 8 1/2'



CourtYard™ Aluminum Fence		
Scale: 3/32" : 1"	Approved By: F.S.B.	Drawn By: J.D.S.
Date: 9/14/06		Revised:
1131R (Convex)		
As Shown: 6' x 48" 1131R (Convex)		Drawing Number: 1131R-Cnvx