



**FINIAL OPTION:**

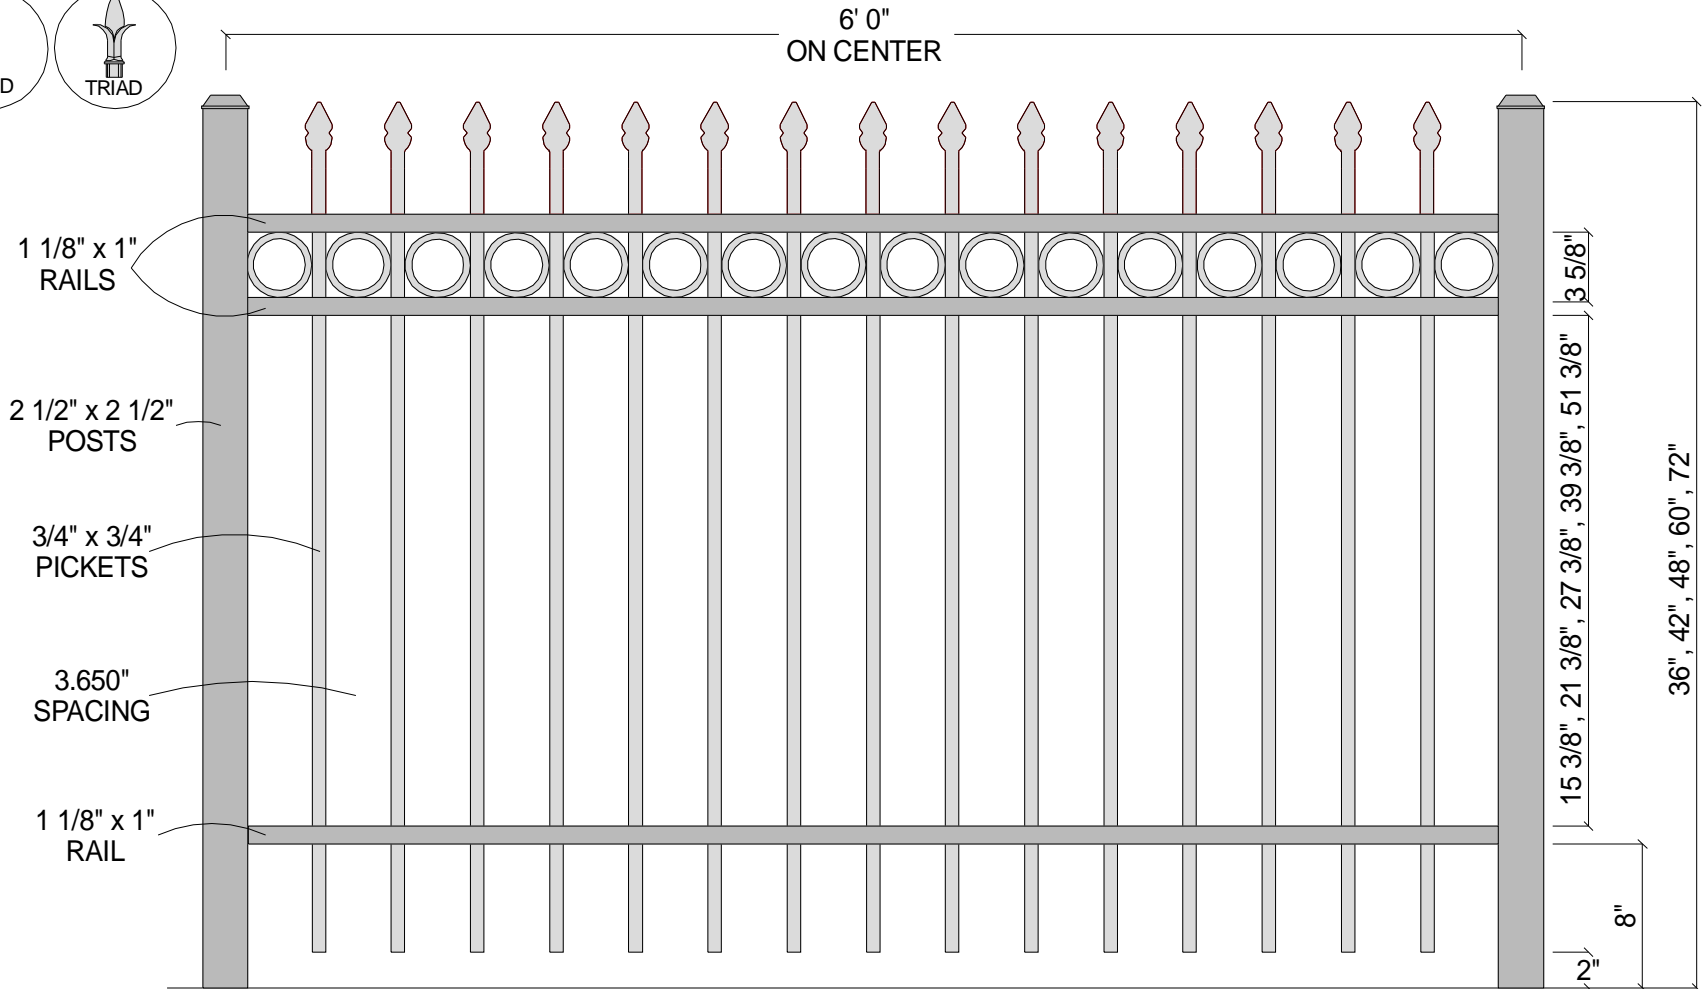

Post Size	
36" Tall	2 1/2" x 2 1/2" x 5 1/2'
42" Tall	2 1/2" x 2 1/2" x 6'
48" Tall	2 1/2" x 2 1/2" x 6 1/2'
60" Tall	2 1/2" x 2 1/2" x 7 1/2'
72" Tall	2 1/2" x 2 1/2" x 8 1/2'

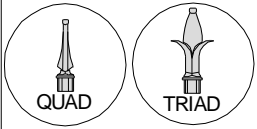

<b>Courtyard® Aluminum Fence</b>		
Scale: 3/32" : 1"	Approved By:	Drawn By: J.D.S.
Date: 2/23/05	F.S.B.	Revised: 2/23/05
<b>1131 (3-Rail w/Straight Pickets and Rings)</b>		
As Shown:		Drawing Number:
6' x 48" 1131 with Rings		1131Rings