



**FINIAL OPTION:**

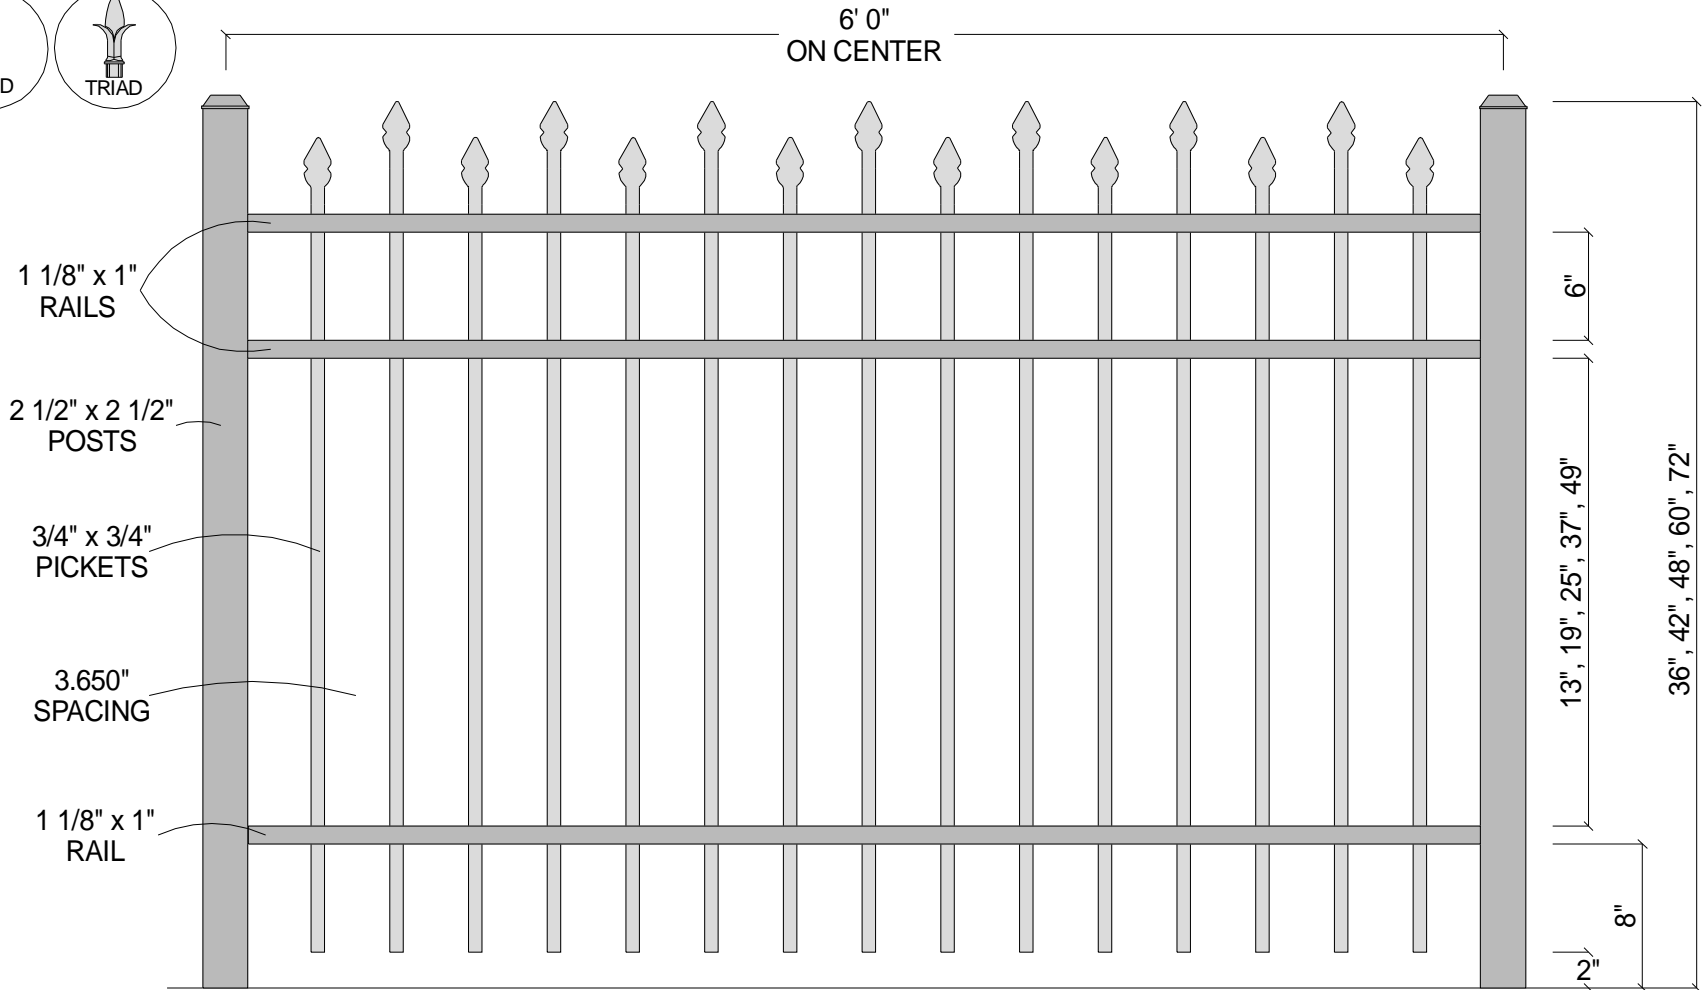

| Post Size |                          |
|-----------|--------------------------|
| 36" Tall  | 2 1/2" x 2 1/2" x 5 1/2' |
| 42" Tall  | 2 1/2" x 2 1/2" x 6'     |
| 48" Tall  | 2 1/2" x 2 1/2" x 6 1/2' |
| 60" Tall  | 2 1/2" x 2 1/2" x 7 1/2' |
| 72" Tall  | 2 1/2" x 2 1/2" x 8 1/2' |

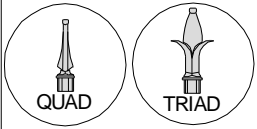

| CourtYard® Aluminum Fence                  |                         |                  |
|--|-------------------------|------------------|
| Scale: 3/32" : 1"                          | Approved By:            | Drawn By: J.D.S. |
| Date: 4/16/04                              |                         | Revised: 4/16/04 |
| <b>1132</b> (3-Rail w/Alternating Pickets) |                         |                  |
| As Shown:<br>6' x 48" 1132                 | Drawing Number:<br>1132 |                  |