



FINIAL OPTION:

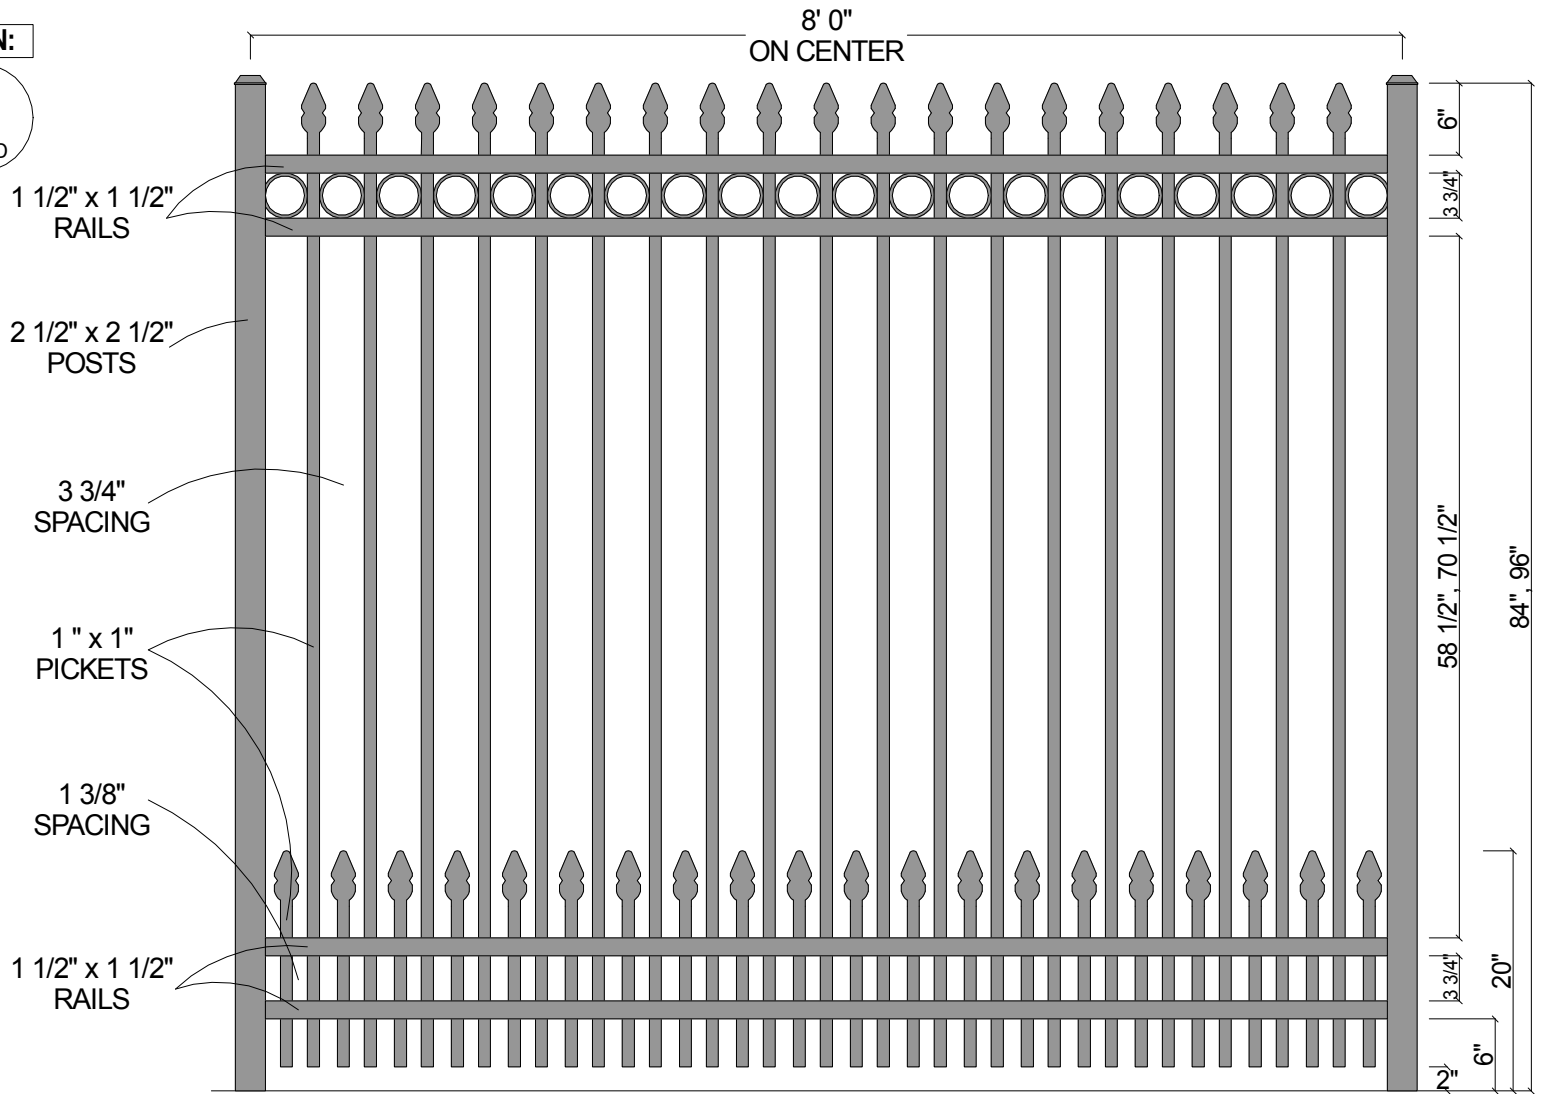

| Post Size | |
|-----------|--------------------------|
| 84" Tall | 2 1/2" x 2 1/2" x 10' 0" |
| 96" Tall | 2 1/2" x 2 1/2" x 11' 0" |

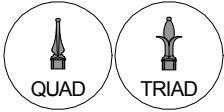

| | |
|---|------------------------------|
| CourtYard® Aluminum Fence | |
| Scale: 3/32" : 1" | Drawn By: J.D.S. |
| Date: 4/01/09 | Revised: |
| 2141R w/Short Picket Option | |
| As Shown: 8' x 84" 2141R w/Short Picket Option | Drawing Number: 2141R-SPO |