



FINIAL OPTION:

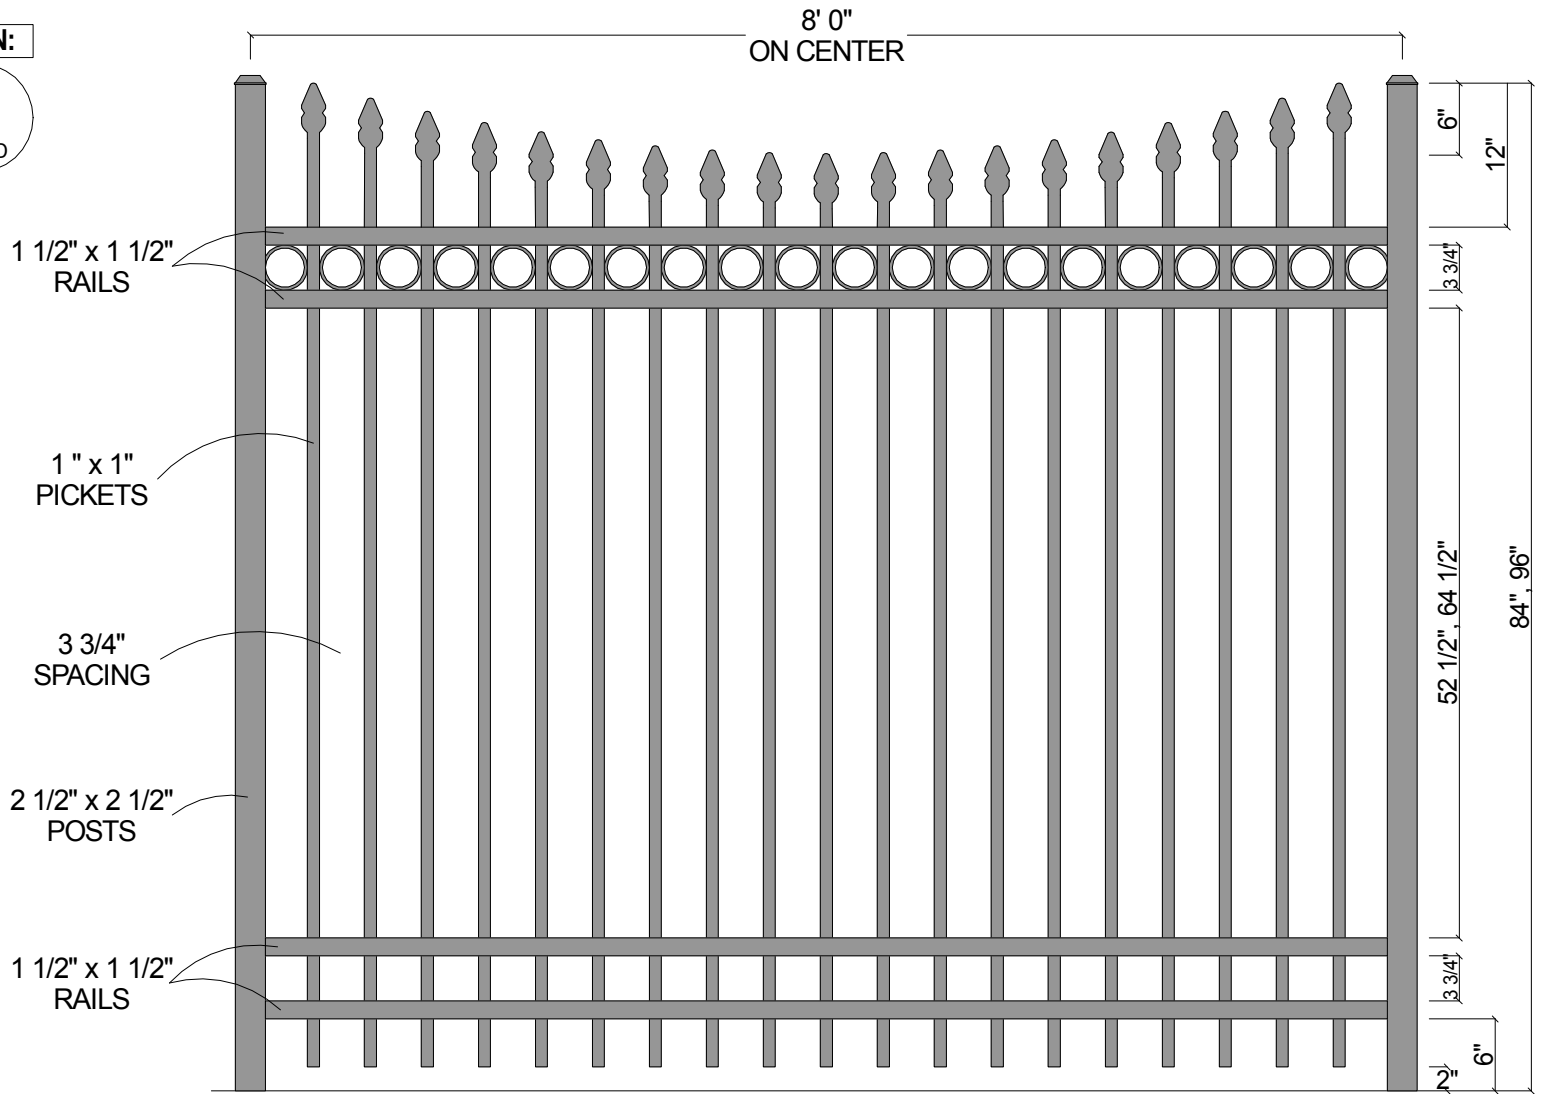

Post Size	
84" Tall	2 1/2" x 2 1/2" x 10' 0"
96" Tall	2 1/2" x 2 1/2" x 11' 0"

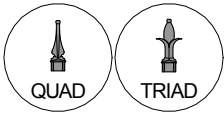

CourtYard® Aluminum Fence		
Scale: 3/32" : 1"		Drawn By: J.D.S.
Date: 4/01/09		Revised:
2141R Concave (4-Rail w/Straight Pickets)		
As Shown: 8' x 84" 2141R Concave		Drawing Number: 2141RCncv