



**FINIAL OPTION:**

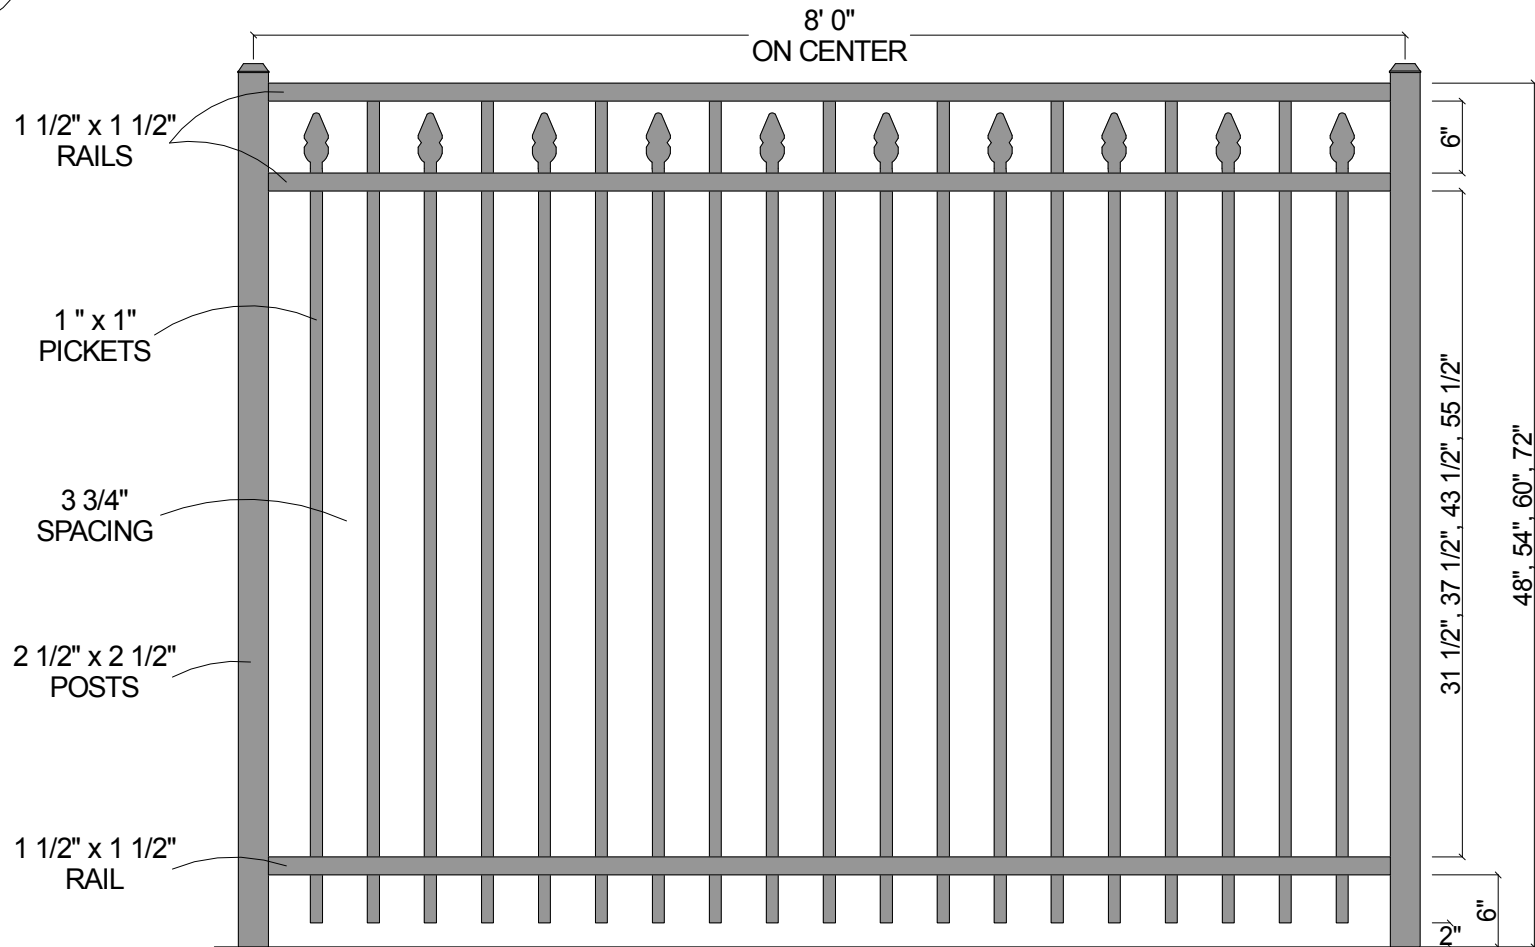

Post Size	
48" Tall	2 1/2" x 2 1/2" x 6 1/2'
54" Tall	2 1/2" x 2 1/2" x 7'
60" Tall	2 1/2" x 2 1/2" x 7 1/2'
72" Tall	2 1/2" x 2 1/2" x 8 1/2'

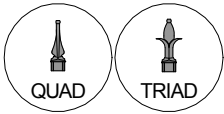

CourtYard® Aluminum Fence		
Scale: 3/32" : 1"		Drawn By: J.D.S.
Date: 4/01/09		Revised:
<b>2233</b> (3-Rail w/Alt. Pickets)		
As Shown: 8' x 72" 2233		Drawing Number: 2233