



FINIAL OPTION:

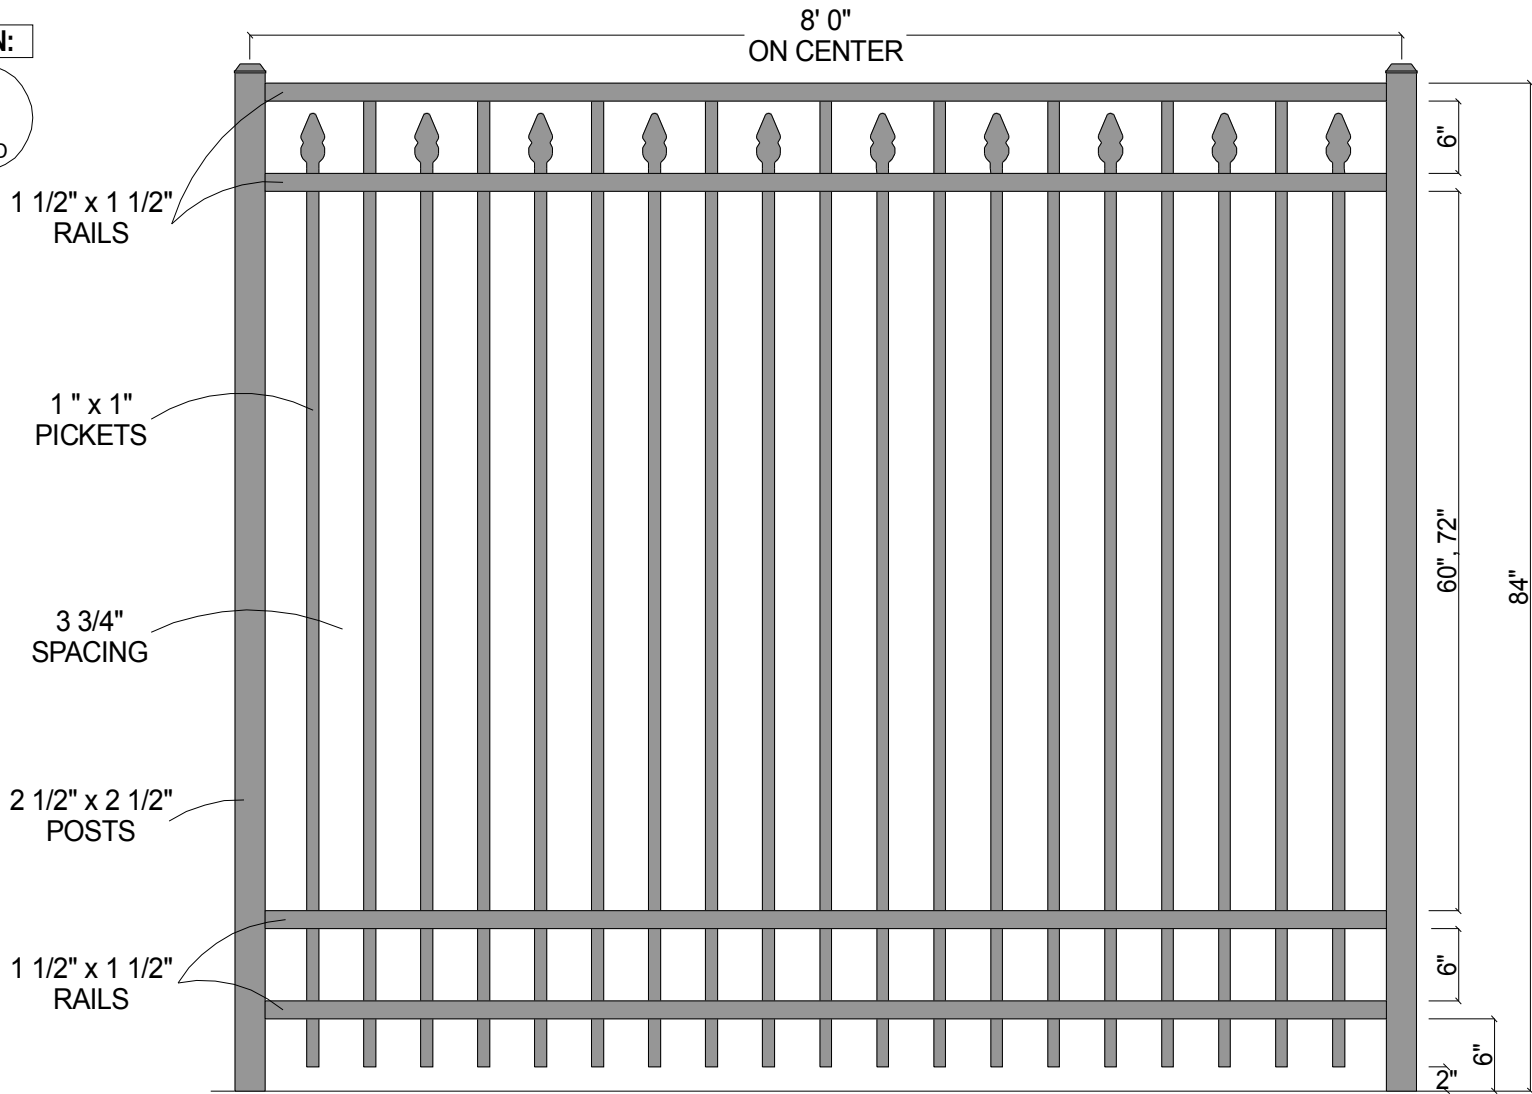

Post Size	
84" Tall	2 1/2" x 2 1/2" x 10' 0"
96" Tall	2 1/2" x 2 1/2" x 11' 0"

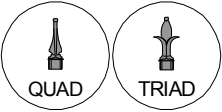

CourtYard® Aluminum Fence		
Scale: 3/32" : 1"		Drawn By: J.D.S.
Date: 2/04/08		Revised:
2243 (4-Rail Flat Top w/Alt. Pickets)		
As Shown: 8' x 84" 2243	Drawing Number: 2243	