


CertainTeed
Bufftech
Vinyl Fence Products


CERTAINTEED CORPORATION
 FENCE, DECK & RAIL DIVISION
 231 SHIP CANAL PARKWAY
 BUFFALO, NEW YORK 14218
 TOLL FREE: 1-800-233-8990
 PHONE: (716) 823-3023
 FAX: (716) 823-2843
 www.certainteed.com

CHECK DESIRED STYLE

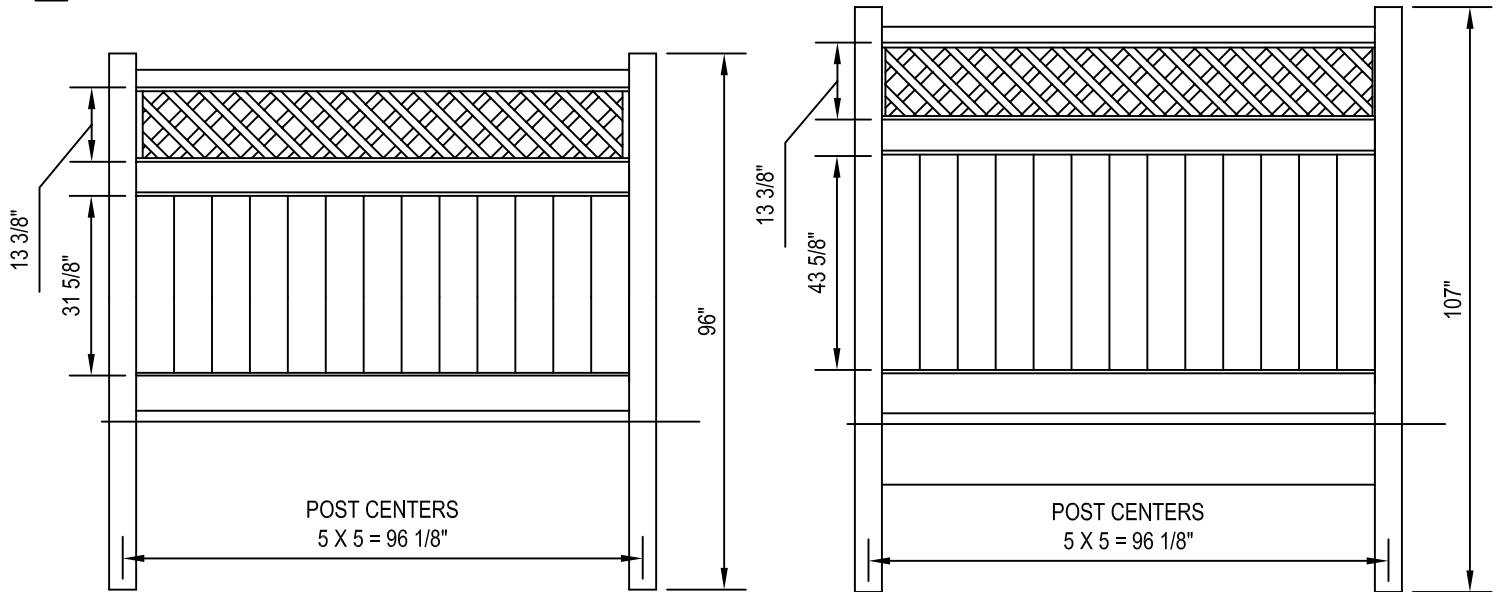


CHESTERFIELD WITH LATTICE
 ACCENT 5' HIGH / 8' WIDE

CHESTERFIELD WITH LATTICE
 ACCENT 6' HIGH / 8' WIDE

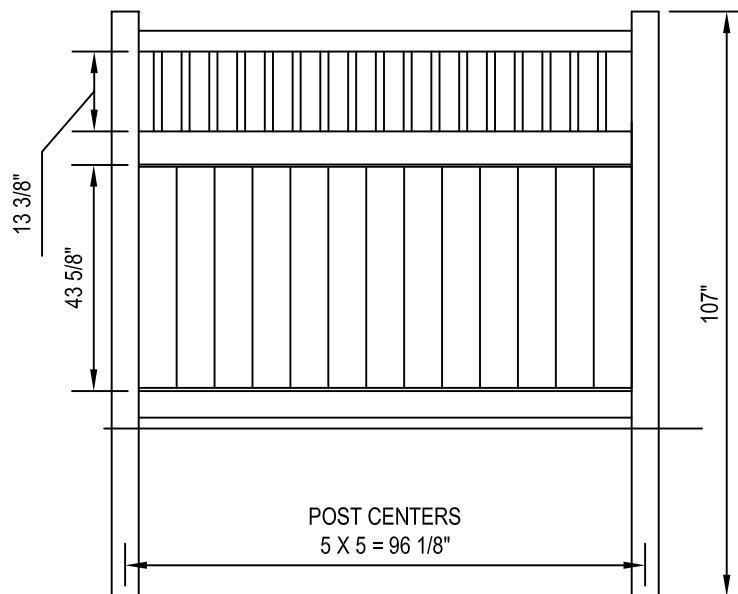

CHESTERFIELD WITH VICTORIAN
 ACCENT 6' HIGH / 8' WIDE

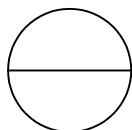

CHESTERFIELD VINYL FENCING

SEE ACCOMPANYING SPECIFICATIONS FOR MORE INFORMATION. FENCE INSTALLATION IS TO BE IN ACCORDANCE WITH MANUFACTURER'S SHOP DRAWINGS (800) 333-0569