


REV.	LOC.	REVISION	DATE
A		DESIGN PENDING APPROVAL	

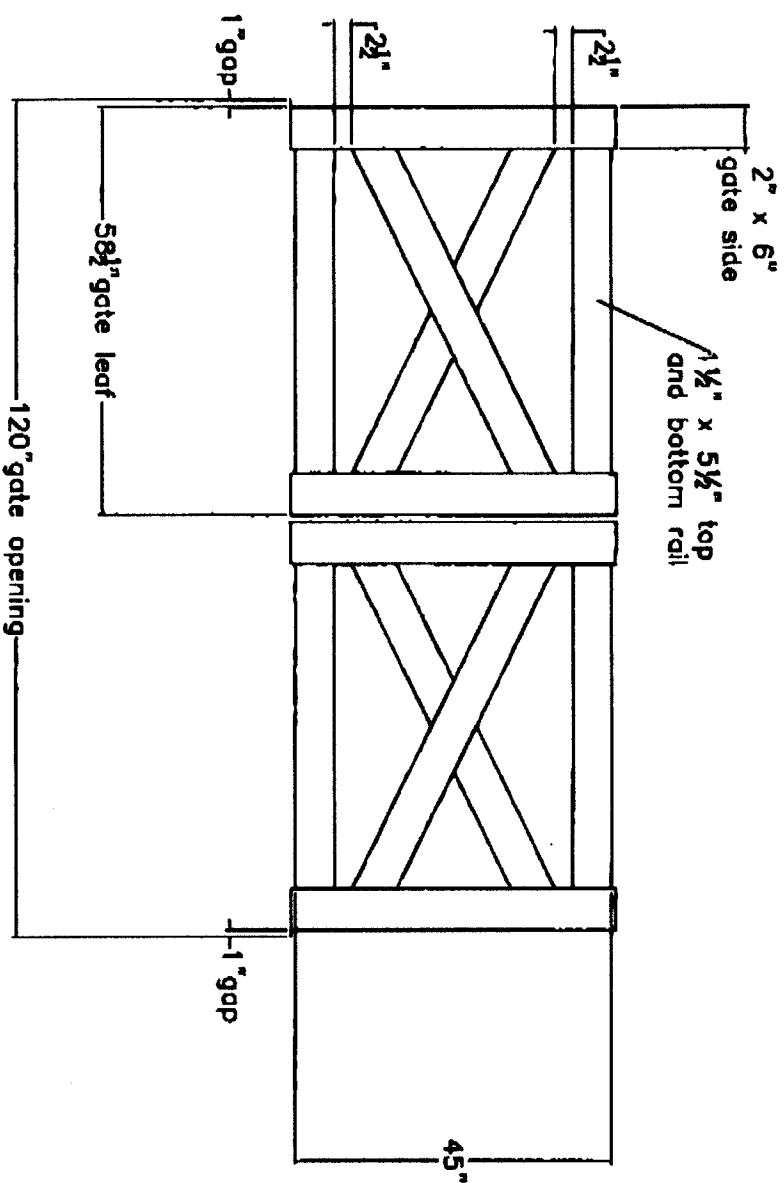

APPROVED BY:
DATE APPROVED:

PARISH:
3448 US & EAST
Brentwood, TN 37020

SHEET SIZE: C
SCALE: 1"=1'-0"
DRAWN BY: S.K.
DATE DESIGNED: 04-26-2010
LOC: X/Odds Design
PART NAME: Gate
PART VALUE: Gate